


Infrastructure

Total Build – up area for Open and Distance Learning activity – Minimum 15000 sq.ft (carpet area):

Build-up Area Type	Minimum Built up area required as per Regulations	Built-Up Area available (Carpet Area Sq. ft)	Difference	Compliance or Not
Academic	7500	14890	7390	Yes
Administrative	1500	14890	13390	Yes
Academic support such as Library, Reading Room, Computer Centre, Information and Communication technology labs, Video and Audio Labs etc.	4500	12190	7690	Yes
Amenities or other support facilities(Excluding toilets)	1500	23710	22210	Yes
Total built-up area for ODL activities	15000	65680	50680	Yes

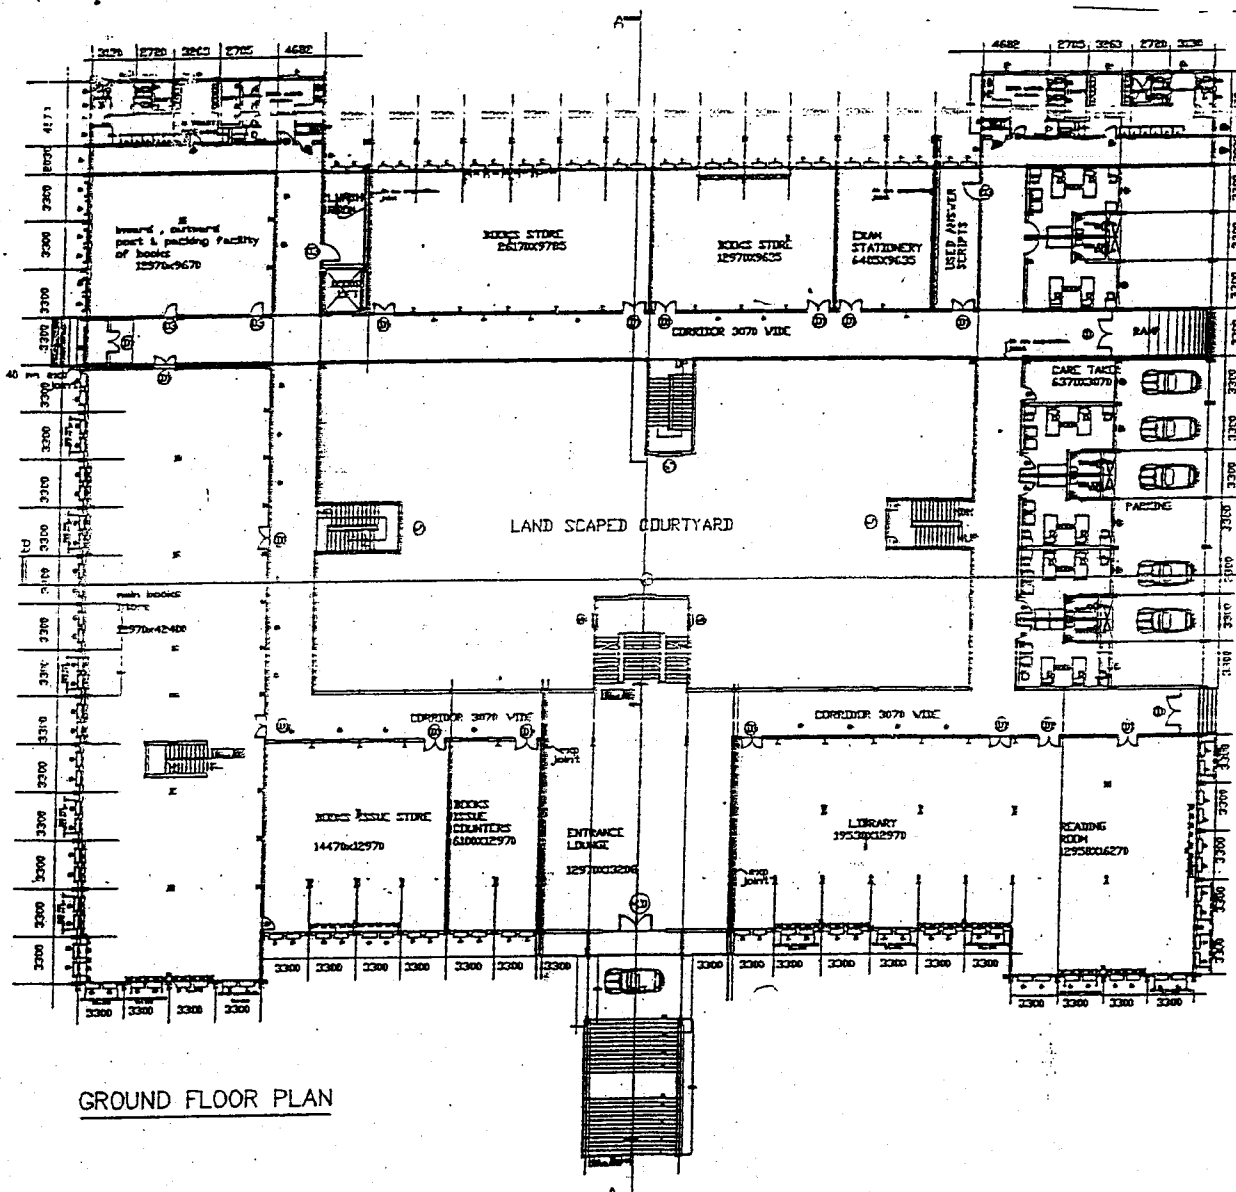

SCHEDULE OF DOORS WINDOWS AND VENTILATORS				
NO.	TYPE	DESCRIPTION	QTY	REMARKS
1
2
3
4
5
6
7
8
9
10
11
12
13
14
15
16
17
18
19
20
21
22
23
24
25
26
27
28
29
30


GROUND FLOOR PLAN

CENTRE FOR DISTANCE EDUCATION BUILDING
 FOR ACHARYA NAGARJUNA UNIVERSITY CAMPUS AT GUNTUR



DRG NO 0403SF
 SCALE 1:100
 DLT:
 DATE: 26-12-05

B A
S E ASSOCIATES
 ARCHITECTS & STRUCTURAL ENGINEERS
 First Floor, Opp to Shalimar Theater,
 Narayanaguda, Hyderabad.
 Telephone no 040-55734552, 24754552

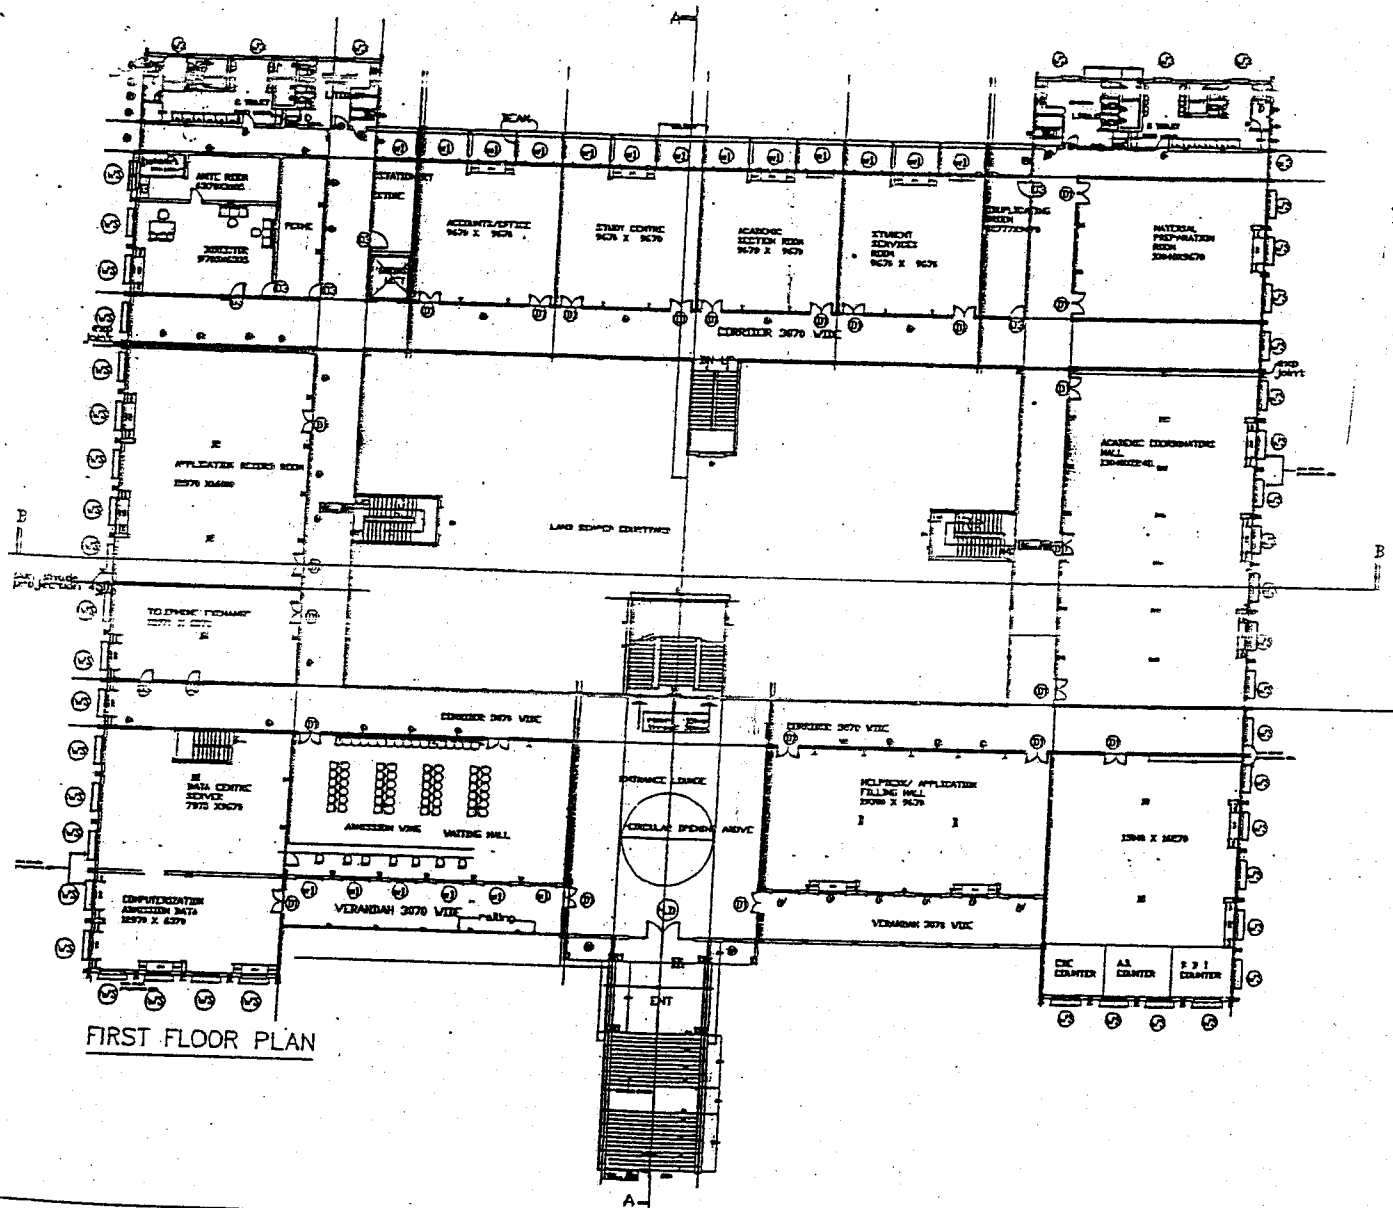


FIRST FLOOR PLAN

CENTRE FOR DISTANCE EDUCATION BUILDING
 FOR ACHARYA NAGARJUNA UNIVERSITY CAMPUS AT GUNTUR



DRG NO D40.3SF
 SCALE 1:100
 DLT:
 DATE: 26-12-05

B A
S E ASSOCIATES
 ARCHITECTS & STRUCTURAL ENGINEERS
 First Floor ,Opp to Shalimar Theater,
 Narayanaguda, Hyderabad.
 Telephone no 040-55734552,24754552

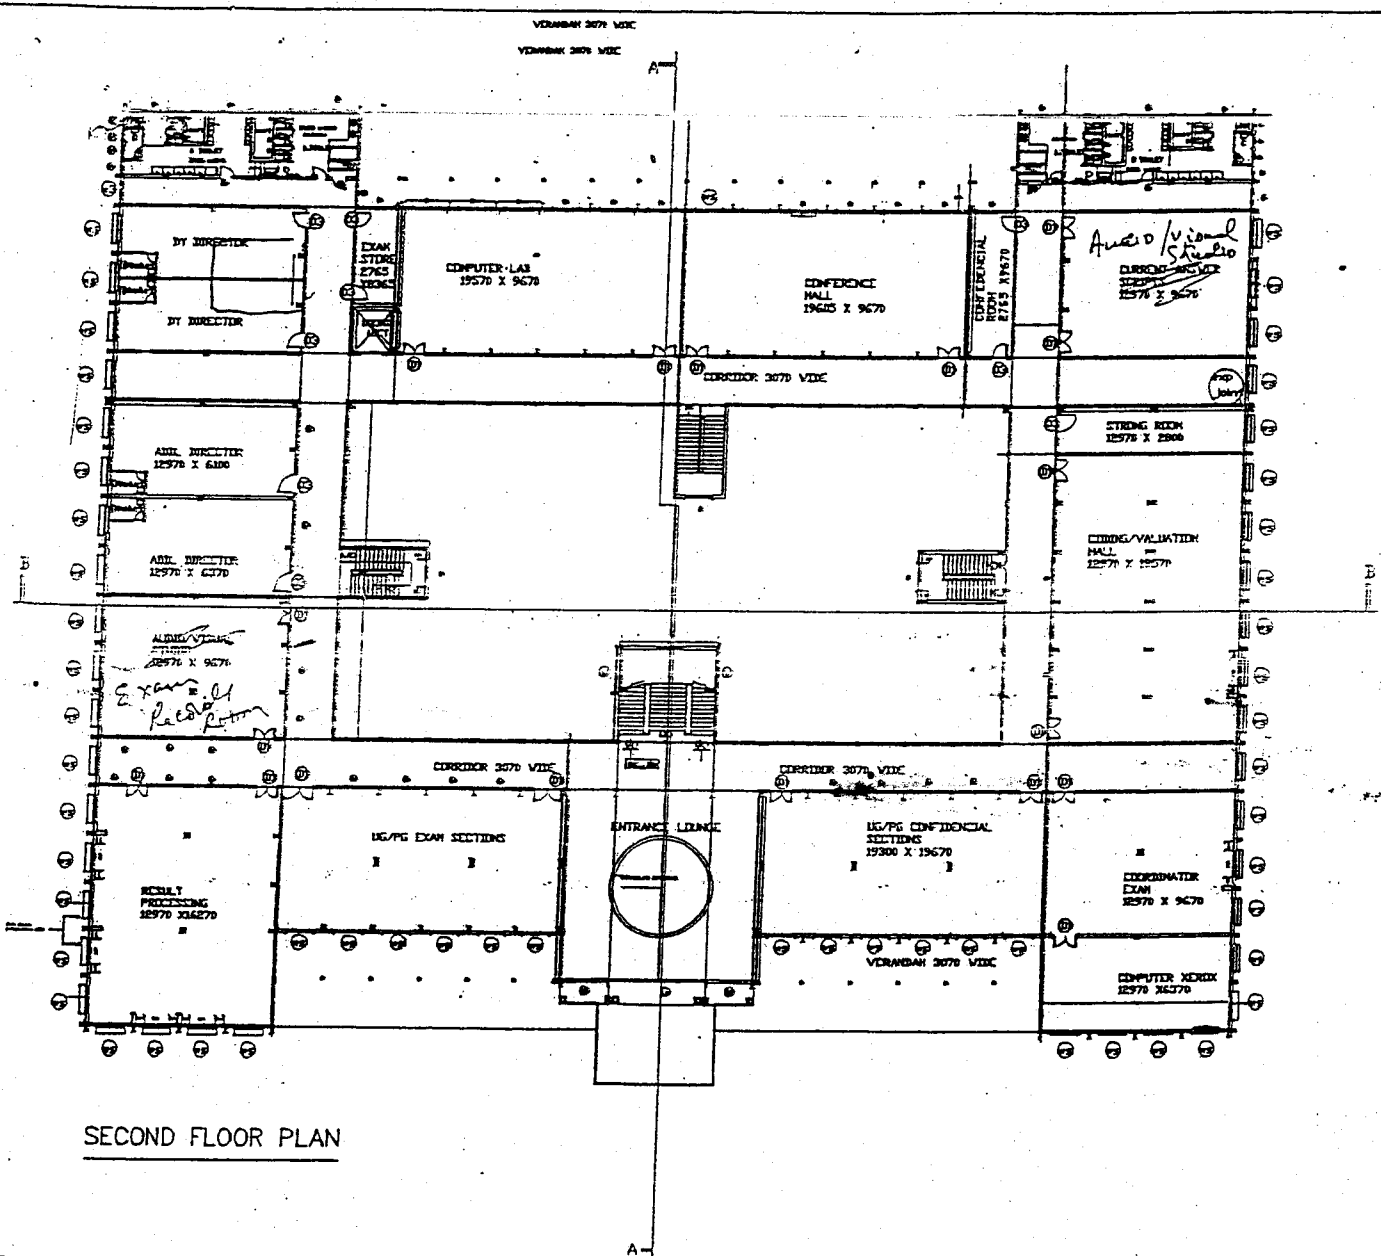

SECOND FLOOR PLAN

CENTRE FOR DISTANCE EDUCATION BUILDING
 FOR ACHARYA NAGARJUNA UNIVERSITY CAMPUS AT GUNTUR



DRG NO 04.03SF
 SCALE 1:100
 DLT:
 DATE: 26-12-05

B A S E ASSOCIATES
 ARCHITECTS & STRUCTURAL ENGINEERS
 First Floor, Opp to Shalimar Theater,
 Narayanaguda, Hyderabad.
 Telephone no 040-55734552, 24754552